


TECHNOHUB PROPERTY


ROUGH-INS AND CABLES INCLUDED

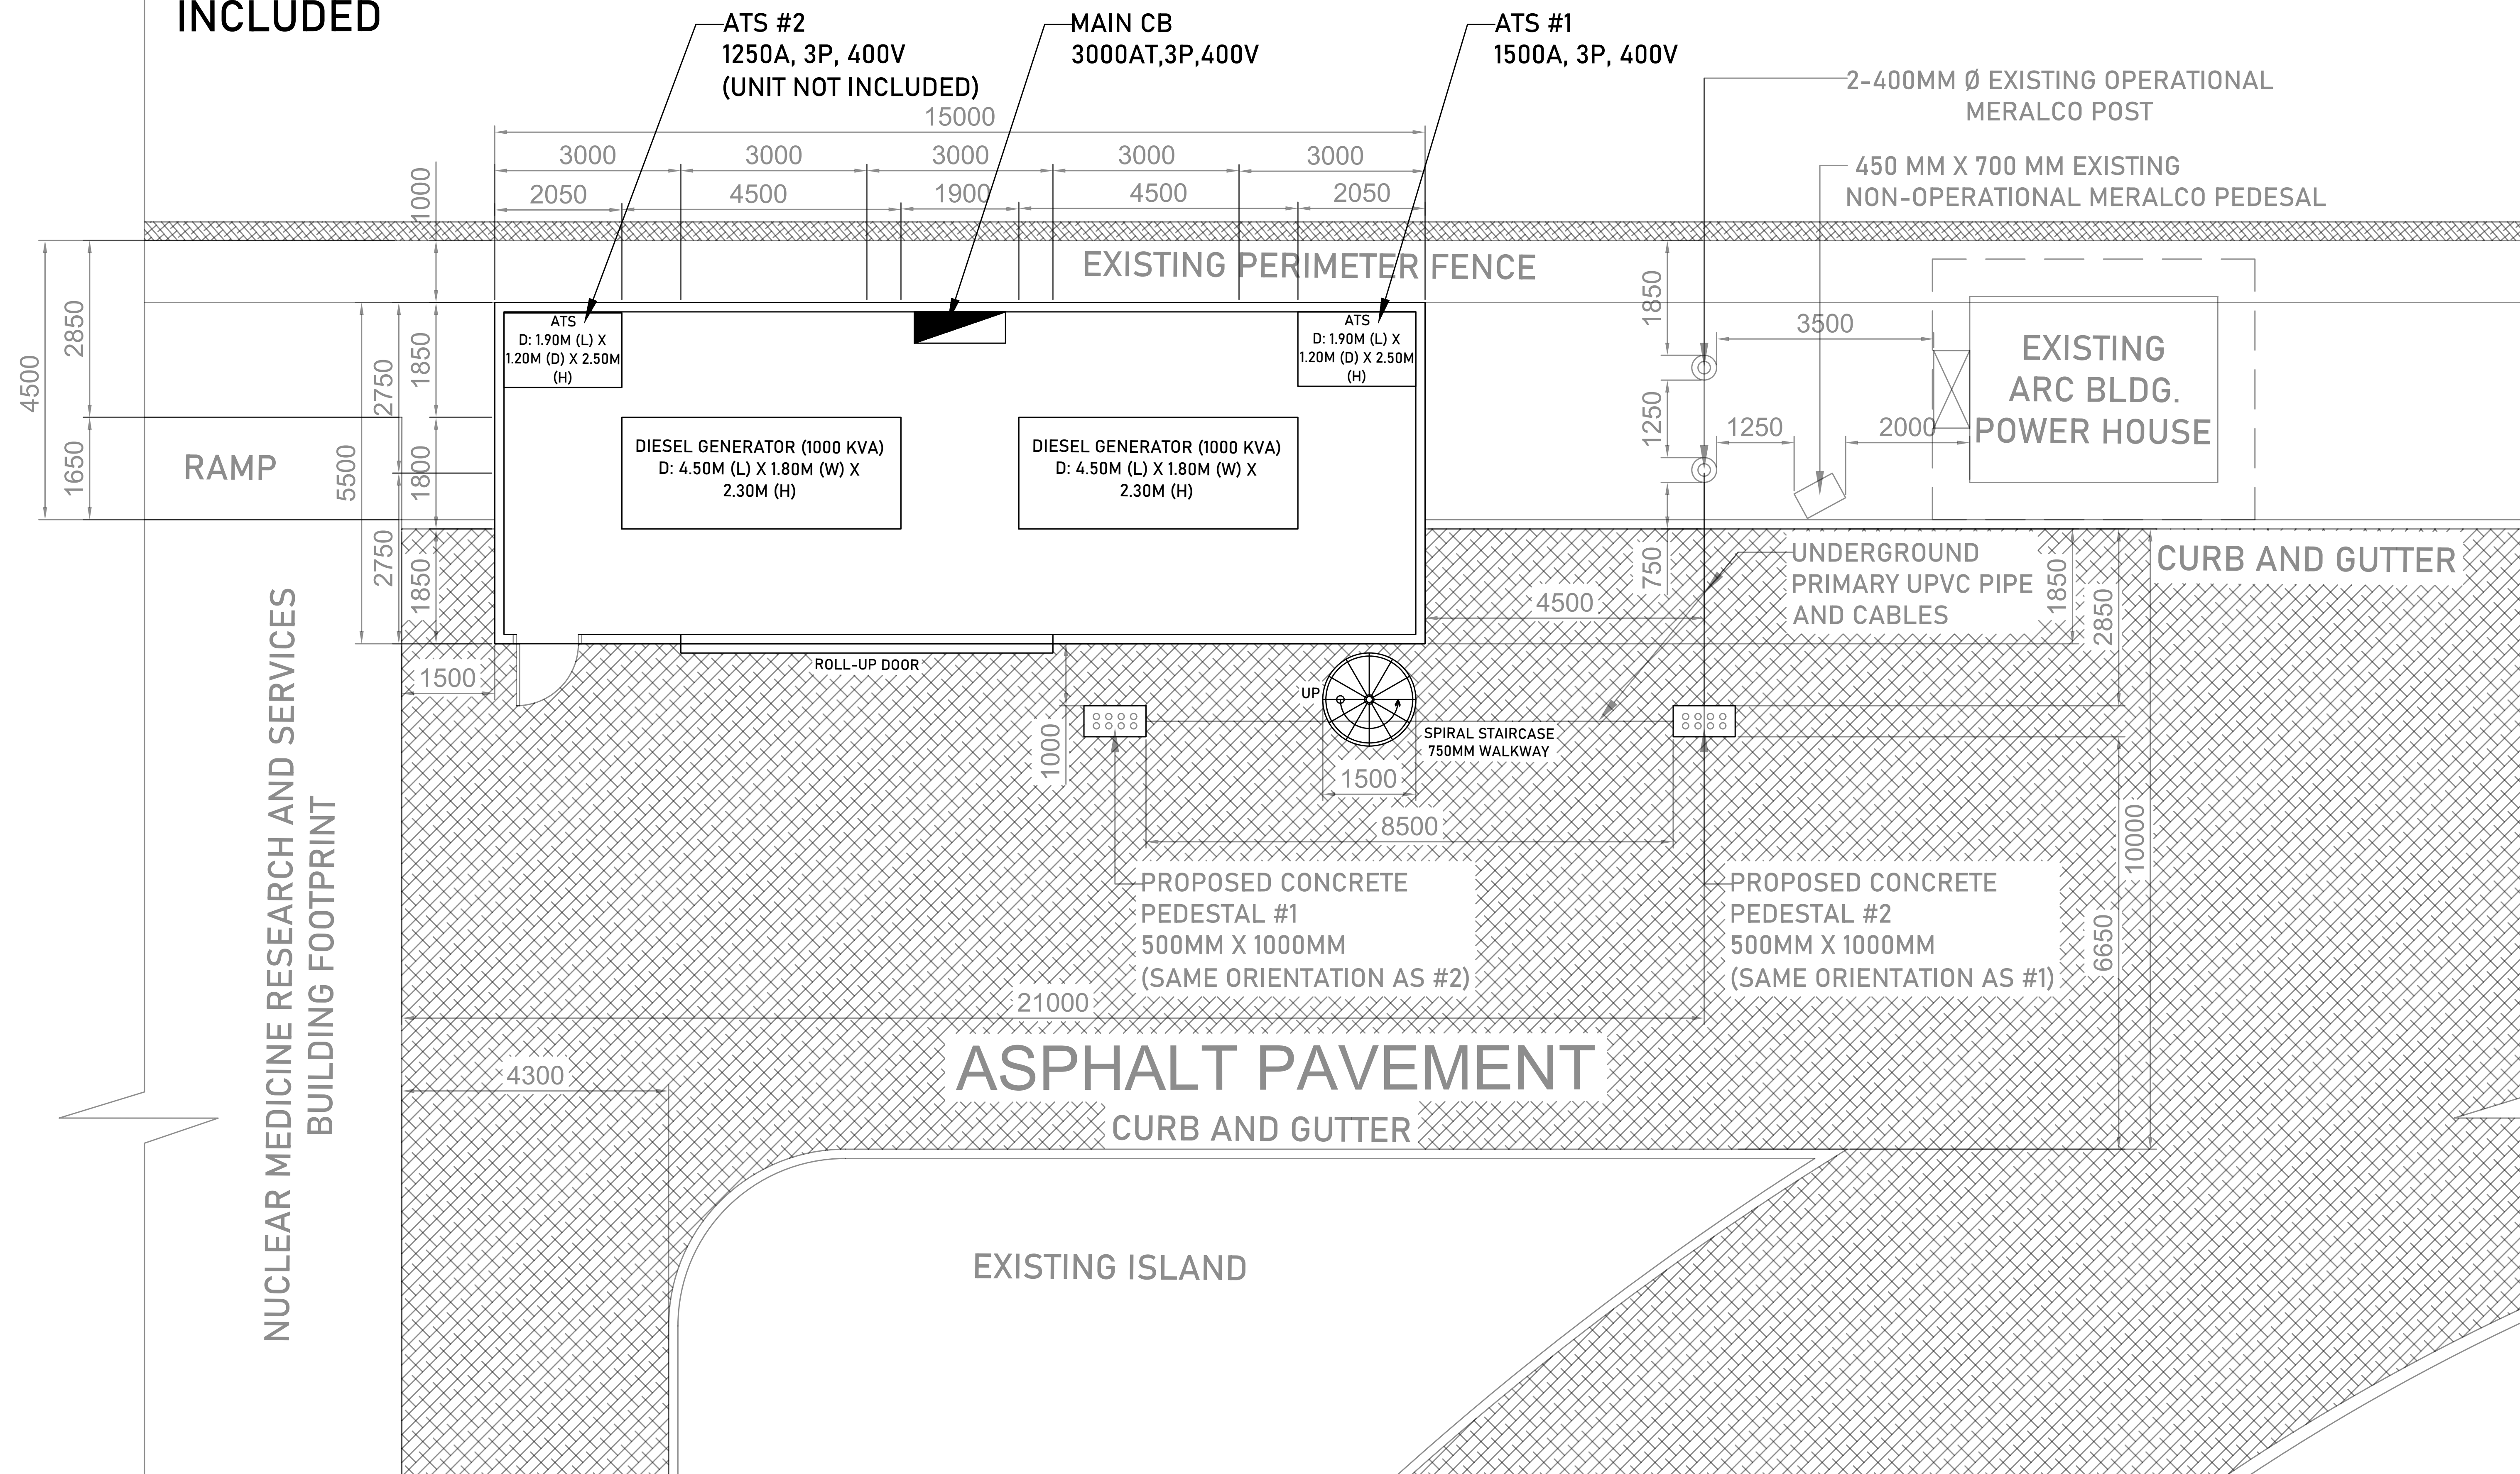

1
A-1 SCALE NTS
GROUND FLOOR PLAN


ROUGH-INS AND CABLES INCLUDED

TECHNOHUB PROPERTY

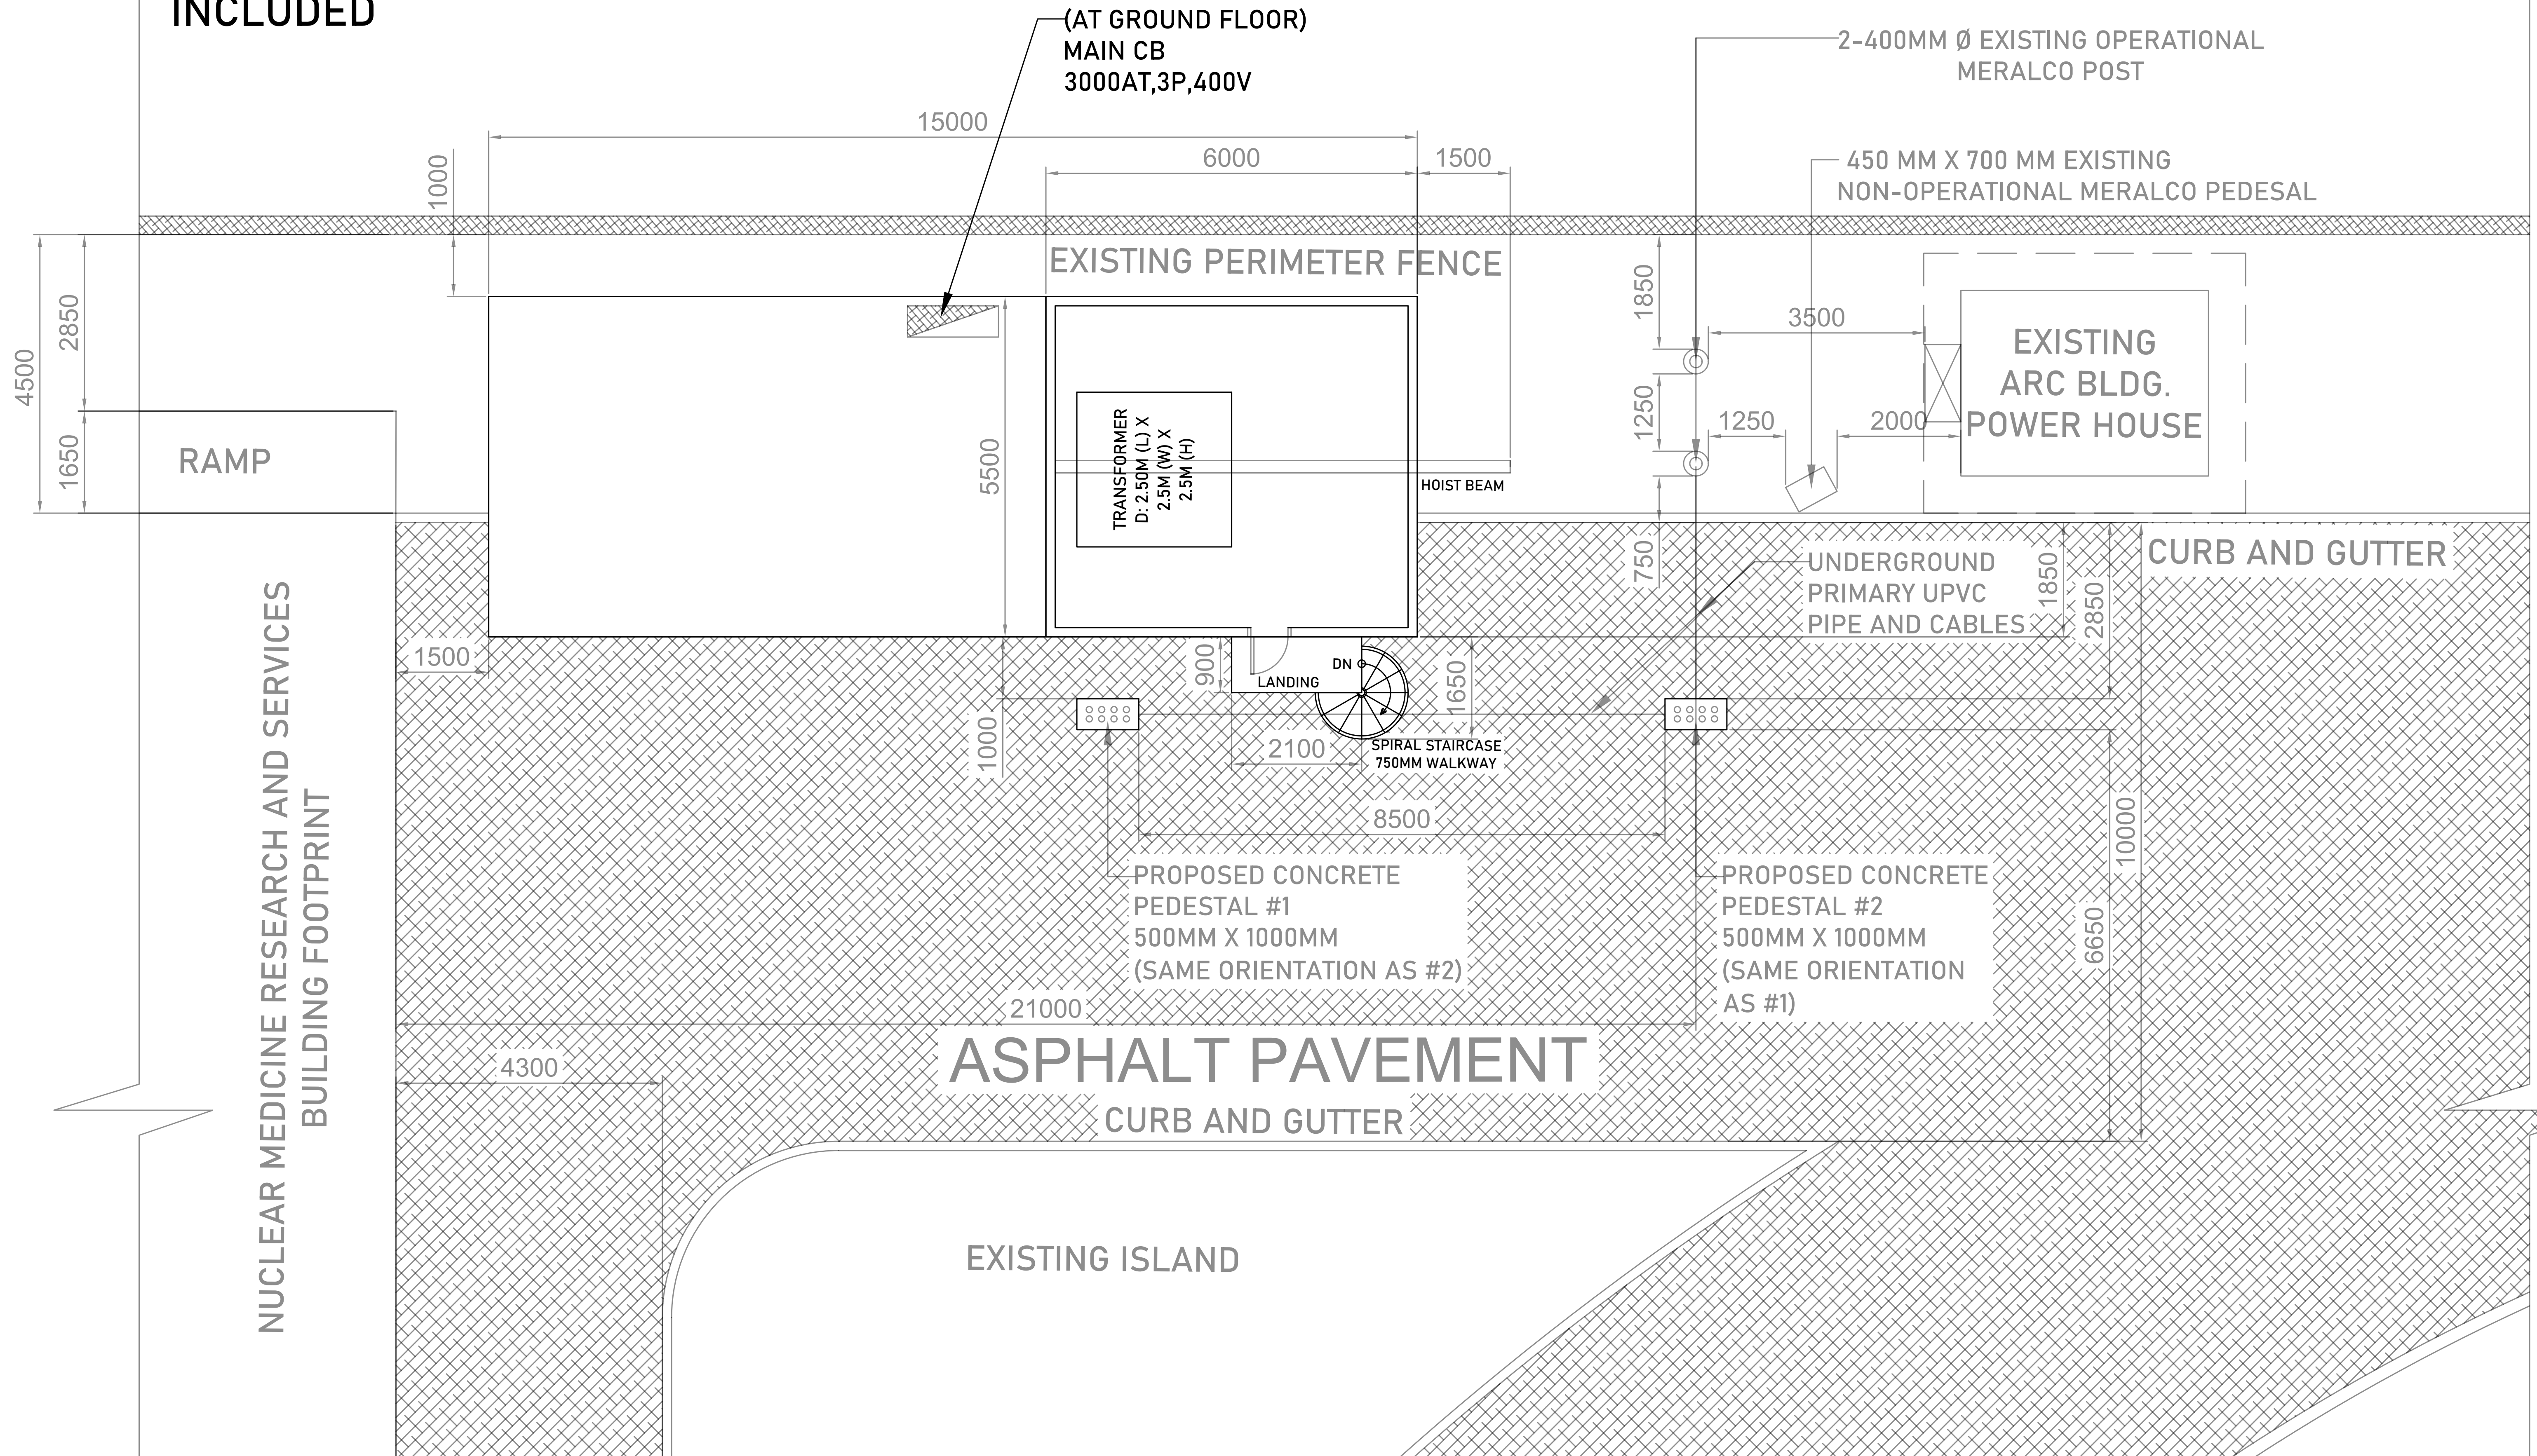

1
A-2
SCALE NTS

SECOND FLOOR PLAN

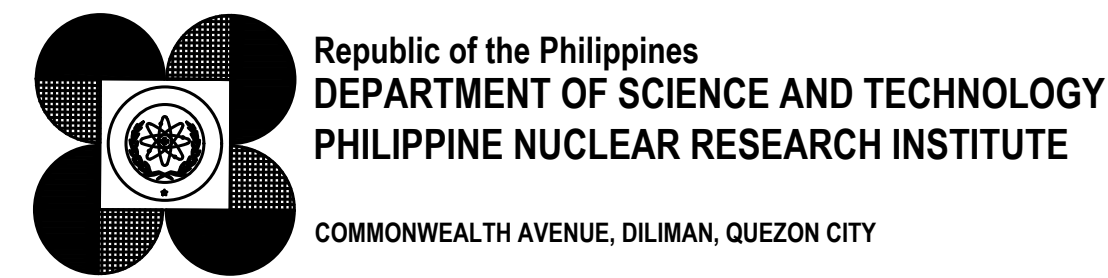

PROJECT TITLE:
INNOVATING NUCLEAR MEDICINE RESEARCH AND SERVICES:
DEVELOPMENT OF EMERGING PET RADIOPHARMACEUTICAL
FOR EARLY CANCER STAGING AND ASSESSMENT OF
BIOLOGIC FUNCTIONS IN CANCER CELLS (C.Y. 2023)
PHASE 4

SHEET CONTENTS:
SECOND FLOOR PLAN

PREPARED BY:
ENGR. ROSALINO B. REJAS
SSRS, ESS
ENGR. ANDREW C. BARRIDA
SSRS, ESS

RECOMMENDING APPROVALS:
MARIA TERESA L. BORRAS
END-USER, SSRS, ITS
PRECIOSA CORAZON B. PABROA, Ph. D.
CHIEF, NSD

ENGR. ARTURO F. SALIH
SSRS / DIC-ESS
VALLERIE ANN I. SAMSON, Ph. D.
DEPUTY DIRECTOR

APPROVED BY:
CARLO A. ARCILLA, Ph. D.
DIRECTOR

DRAWN BY:
CHECKED BY:
DATE:

SHEET NO.
A - 2
PAGE NO. OF TOTAL NO. OF PAGES
02 OF 02